


Civitas transforms the Tower of Nations into a dynamic space for cultural exchange.

Located within the historic Tower of Nations, it is a place where public life, creativity, and community converge.

Not easily defined - **Civitas** is not a fixed institution, but a dynamic space in flux. It brings together culture, knowledge, exchange, and leisure.

A new center for collective experience - open to the city, open to the future.

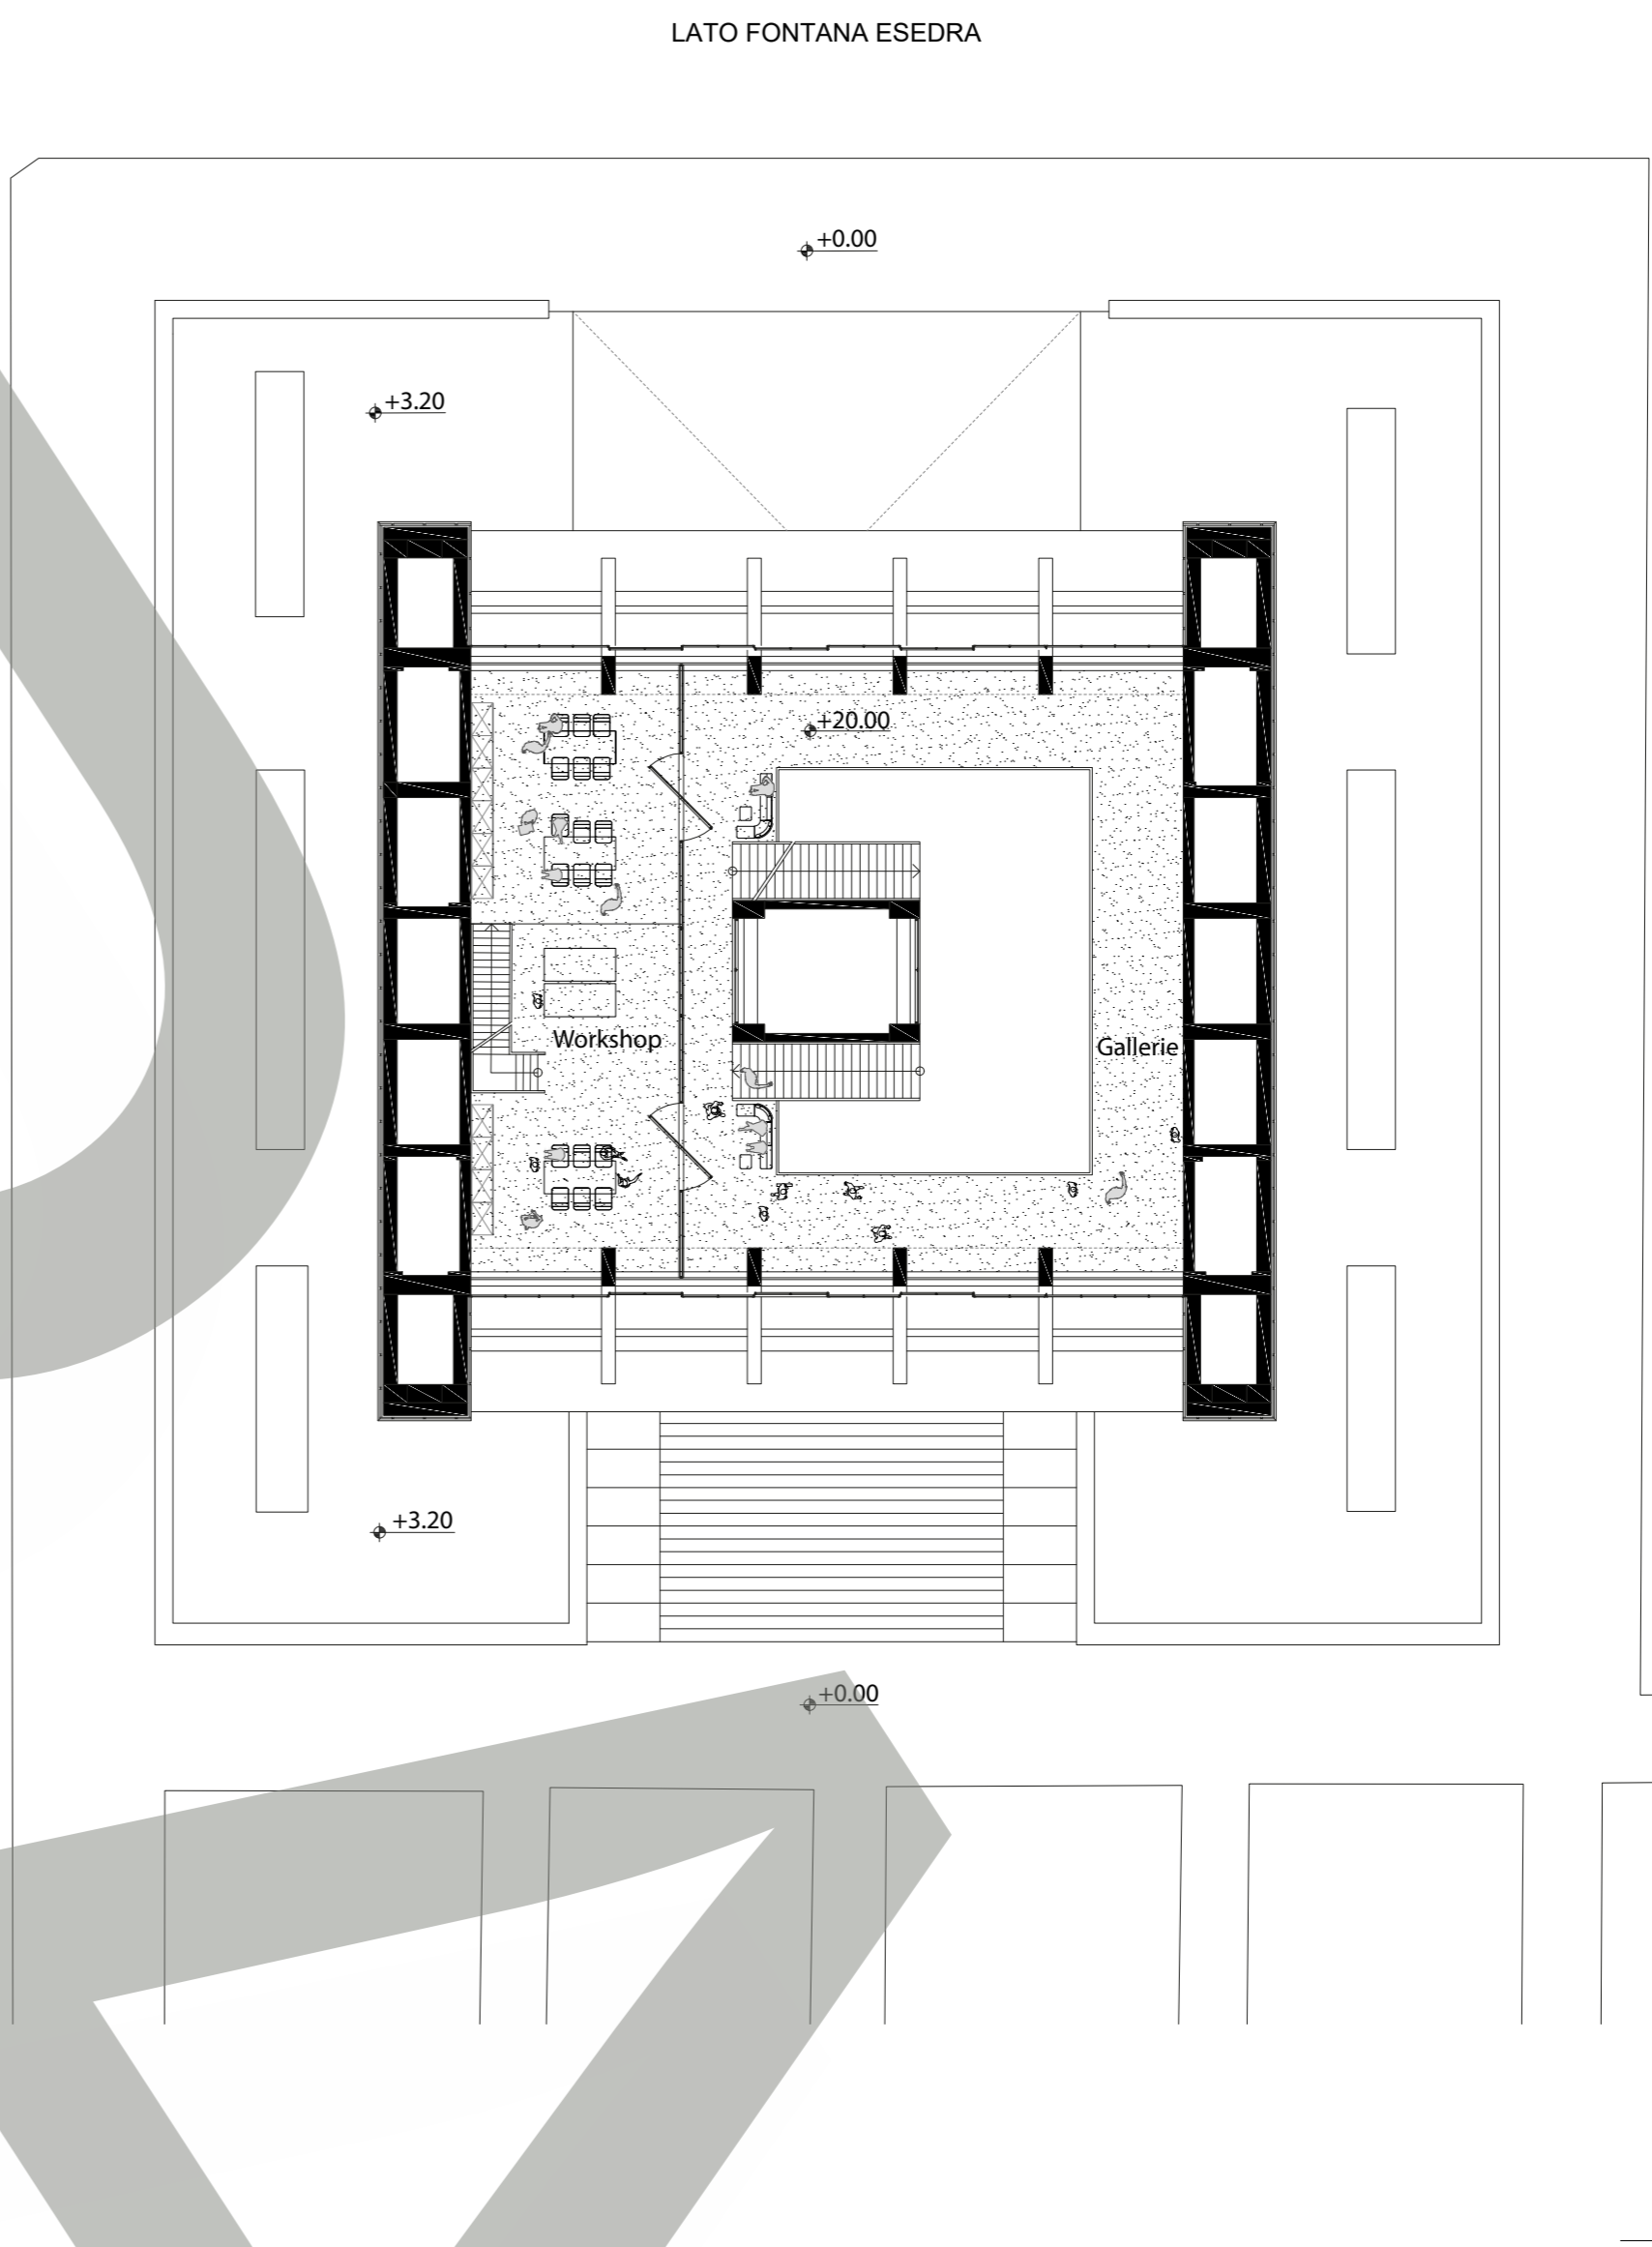


Programmatic diagram

Floor Plan, Scale 1:200



Visualisation of the exhibition area

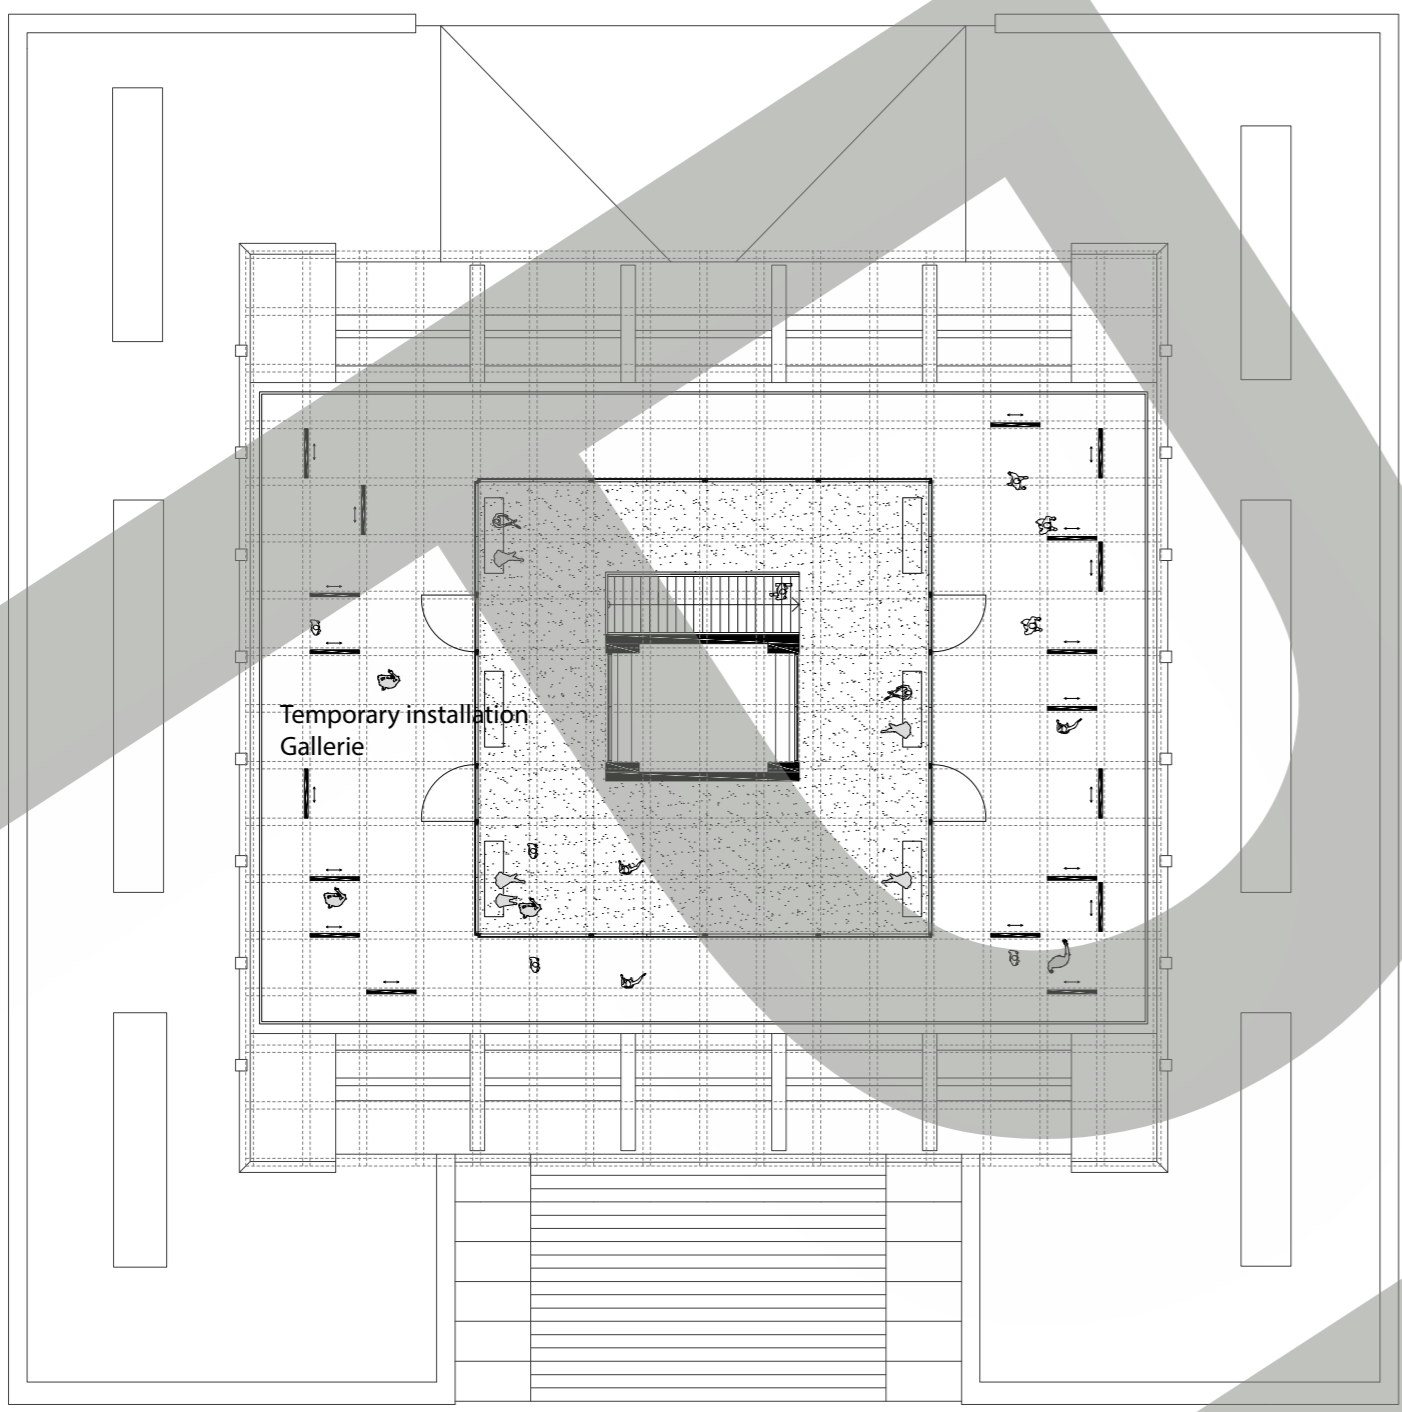


Located on the rooftop, the temporary installation becomes an integral extension of **Civitas** – a gallery composed of movable walls that can be freely rearranged.

Architecture becomes movement, space becomes experience.


An open, evolving environment for exhibition and dialogue – adaptable, experimental, and constantly in flux.

With each transformation, new spatial experiences unfold: light shifts, shadows move, perspectives change.

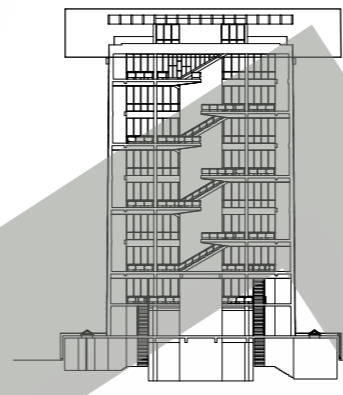


- ① Multifunctional Event Area
- ② Administrative Space
- ③ Social Lounge
- ④ Exhibitions Areas (Gallerie)
- ⑤ Studios & Workshop Rooms
- ⑥ Site History Exhibition
- ⑦ Toilets & Tech Room
- ⑧ Rooftop Landscape & Temporary installation
- ⑨ Public Plaza
- ⑩ Cafeteria

Roof Plan (Temporary installation), Scale 1:200

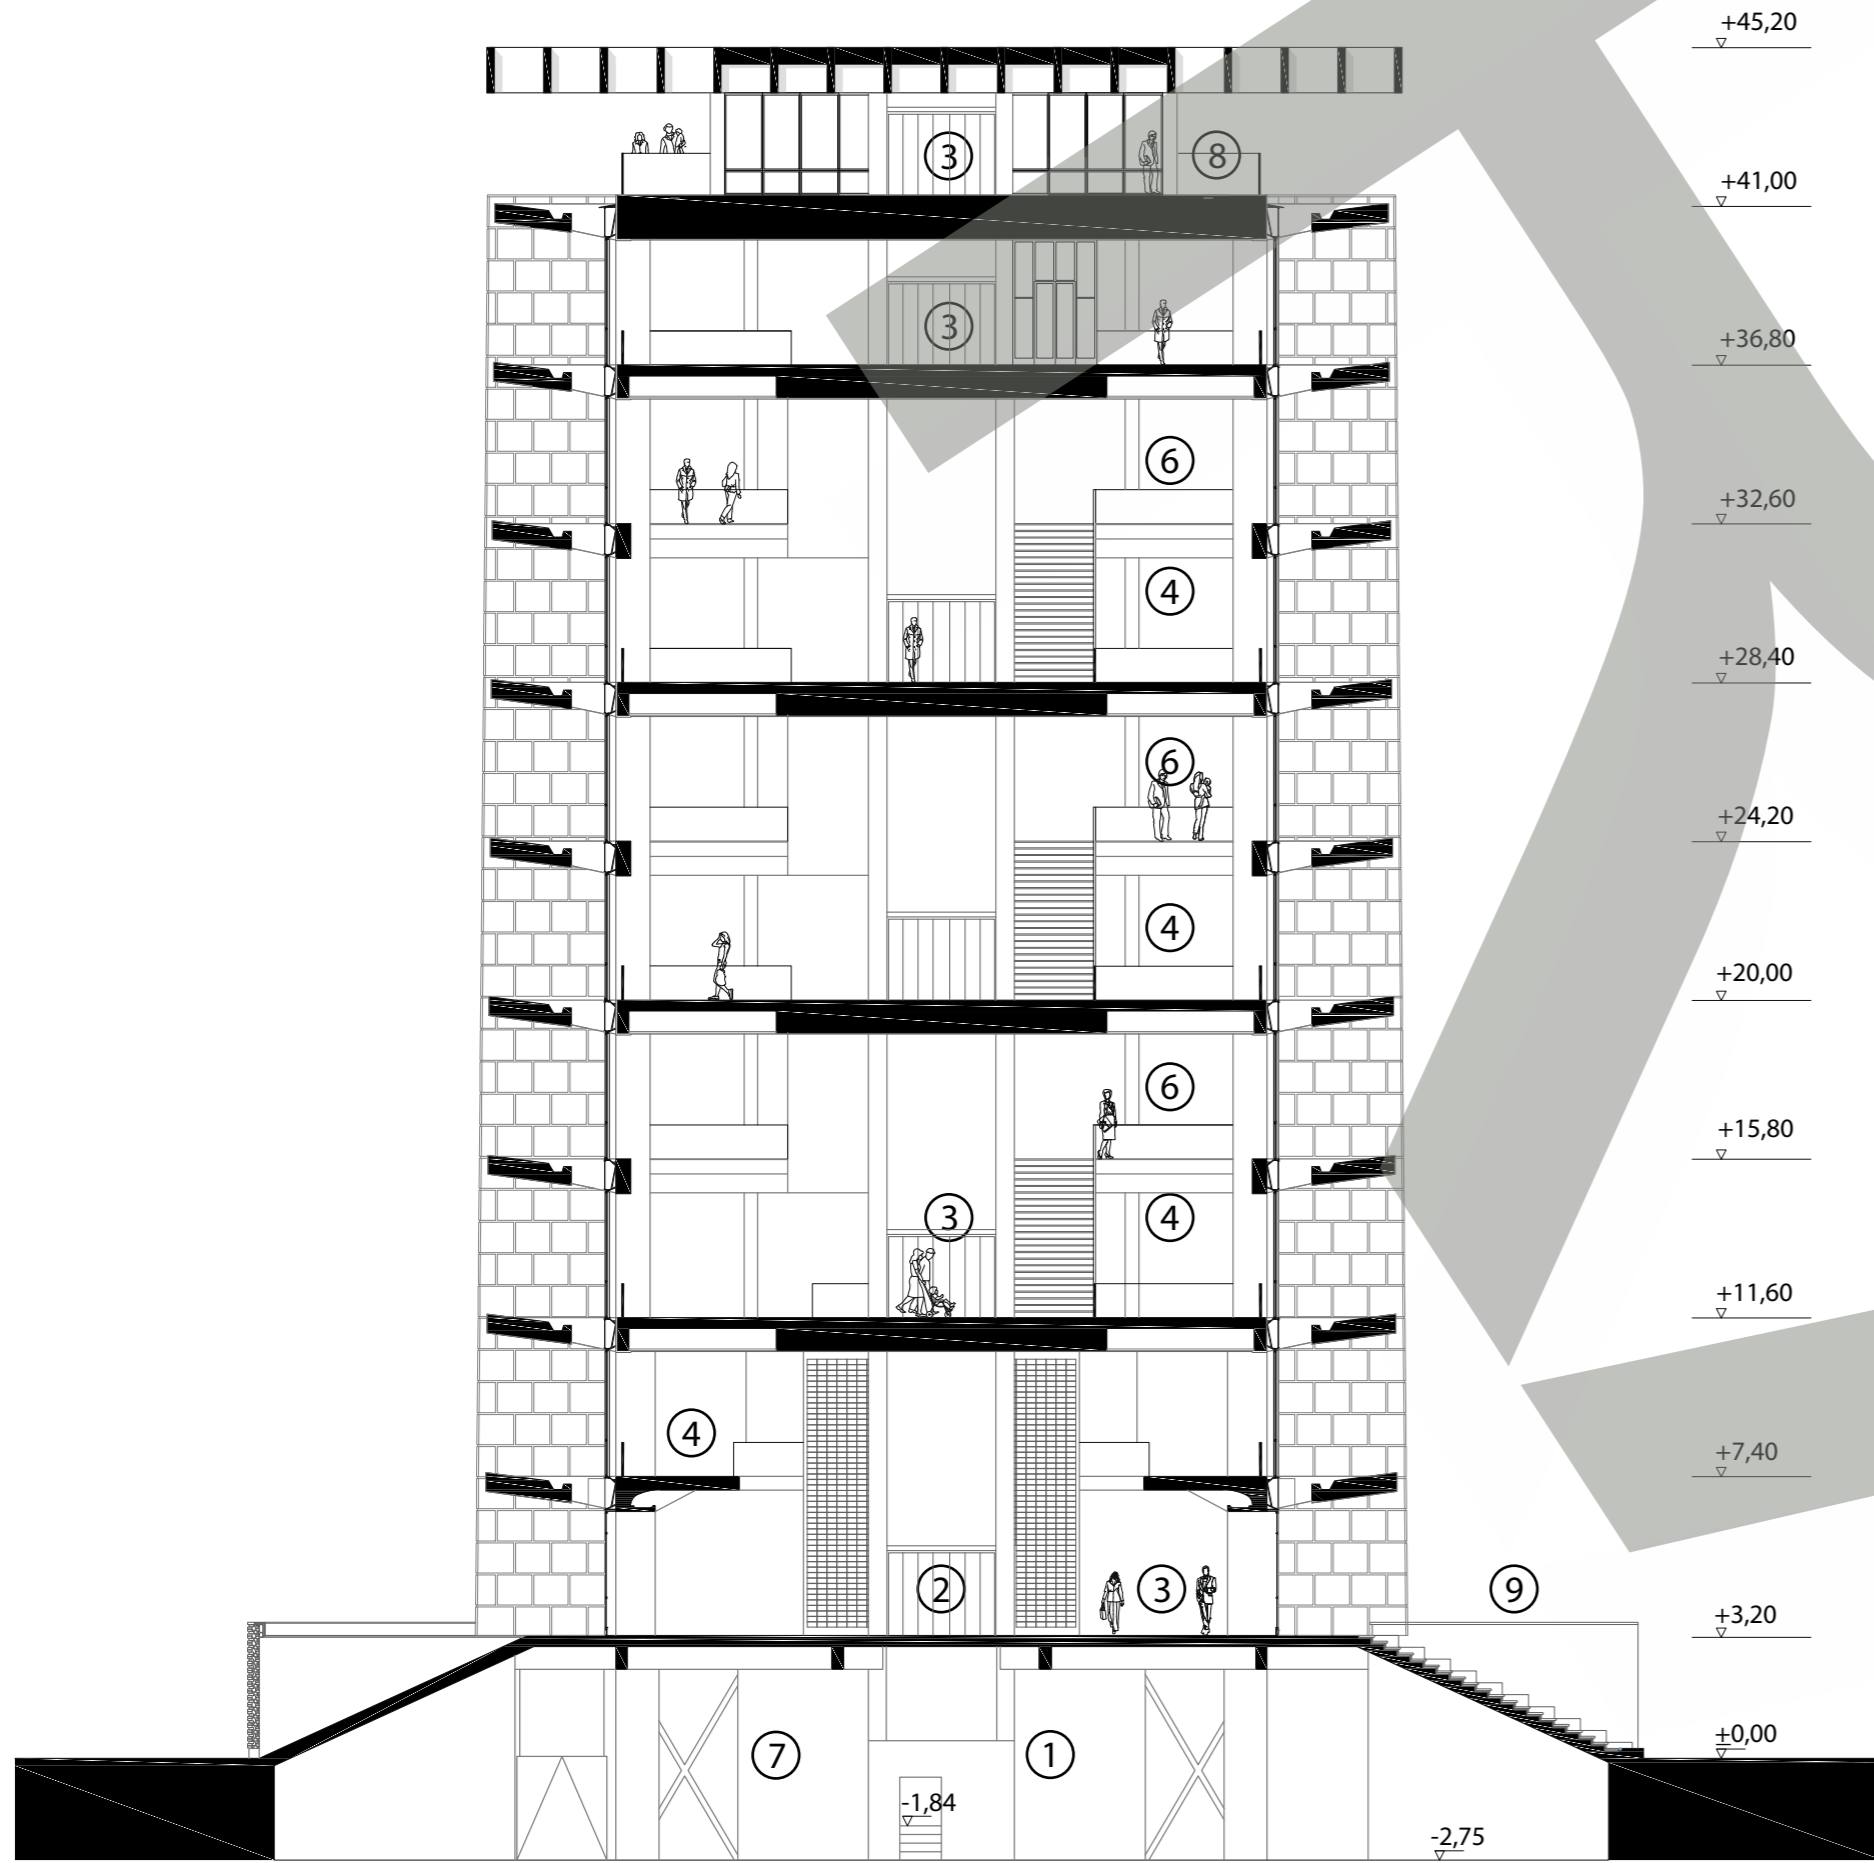

Section 3-3, Scale 1:200

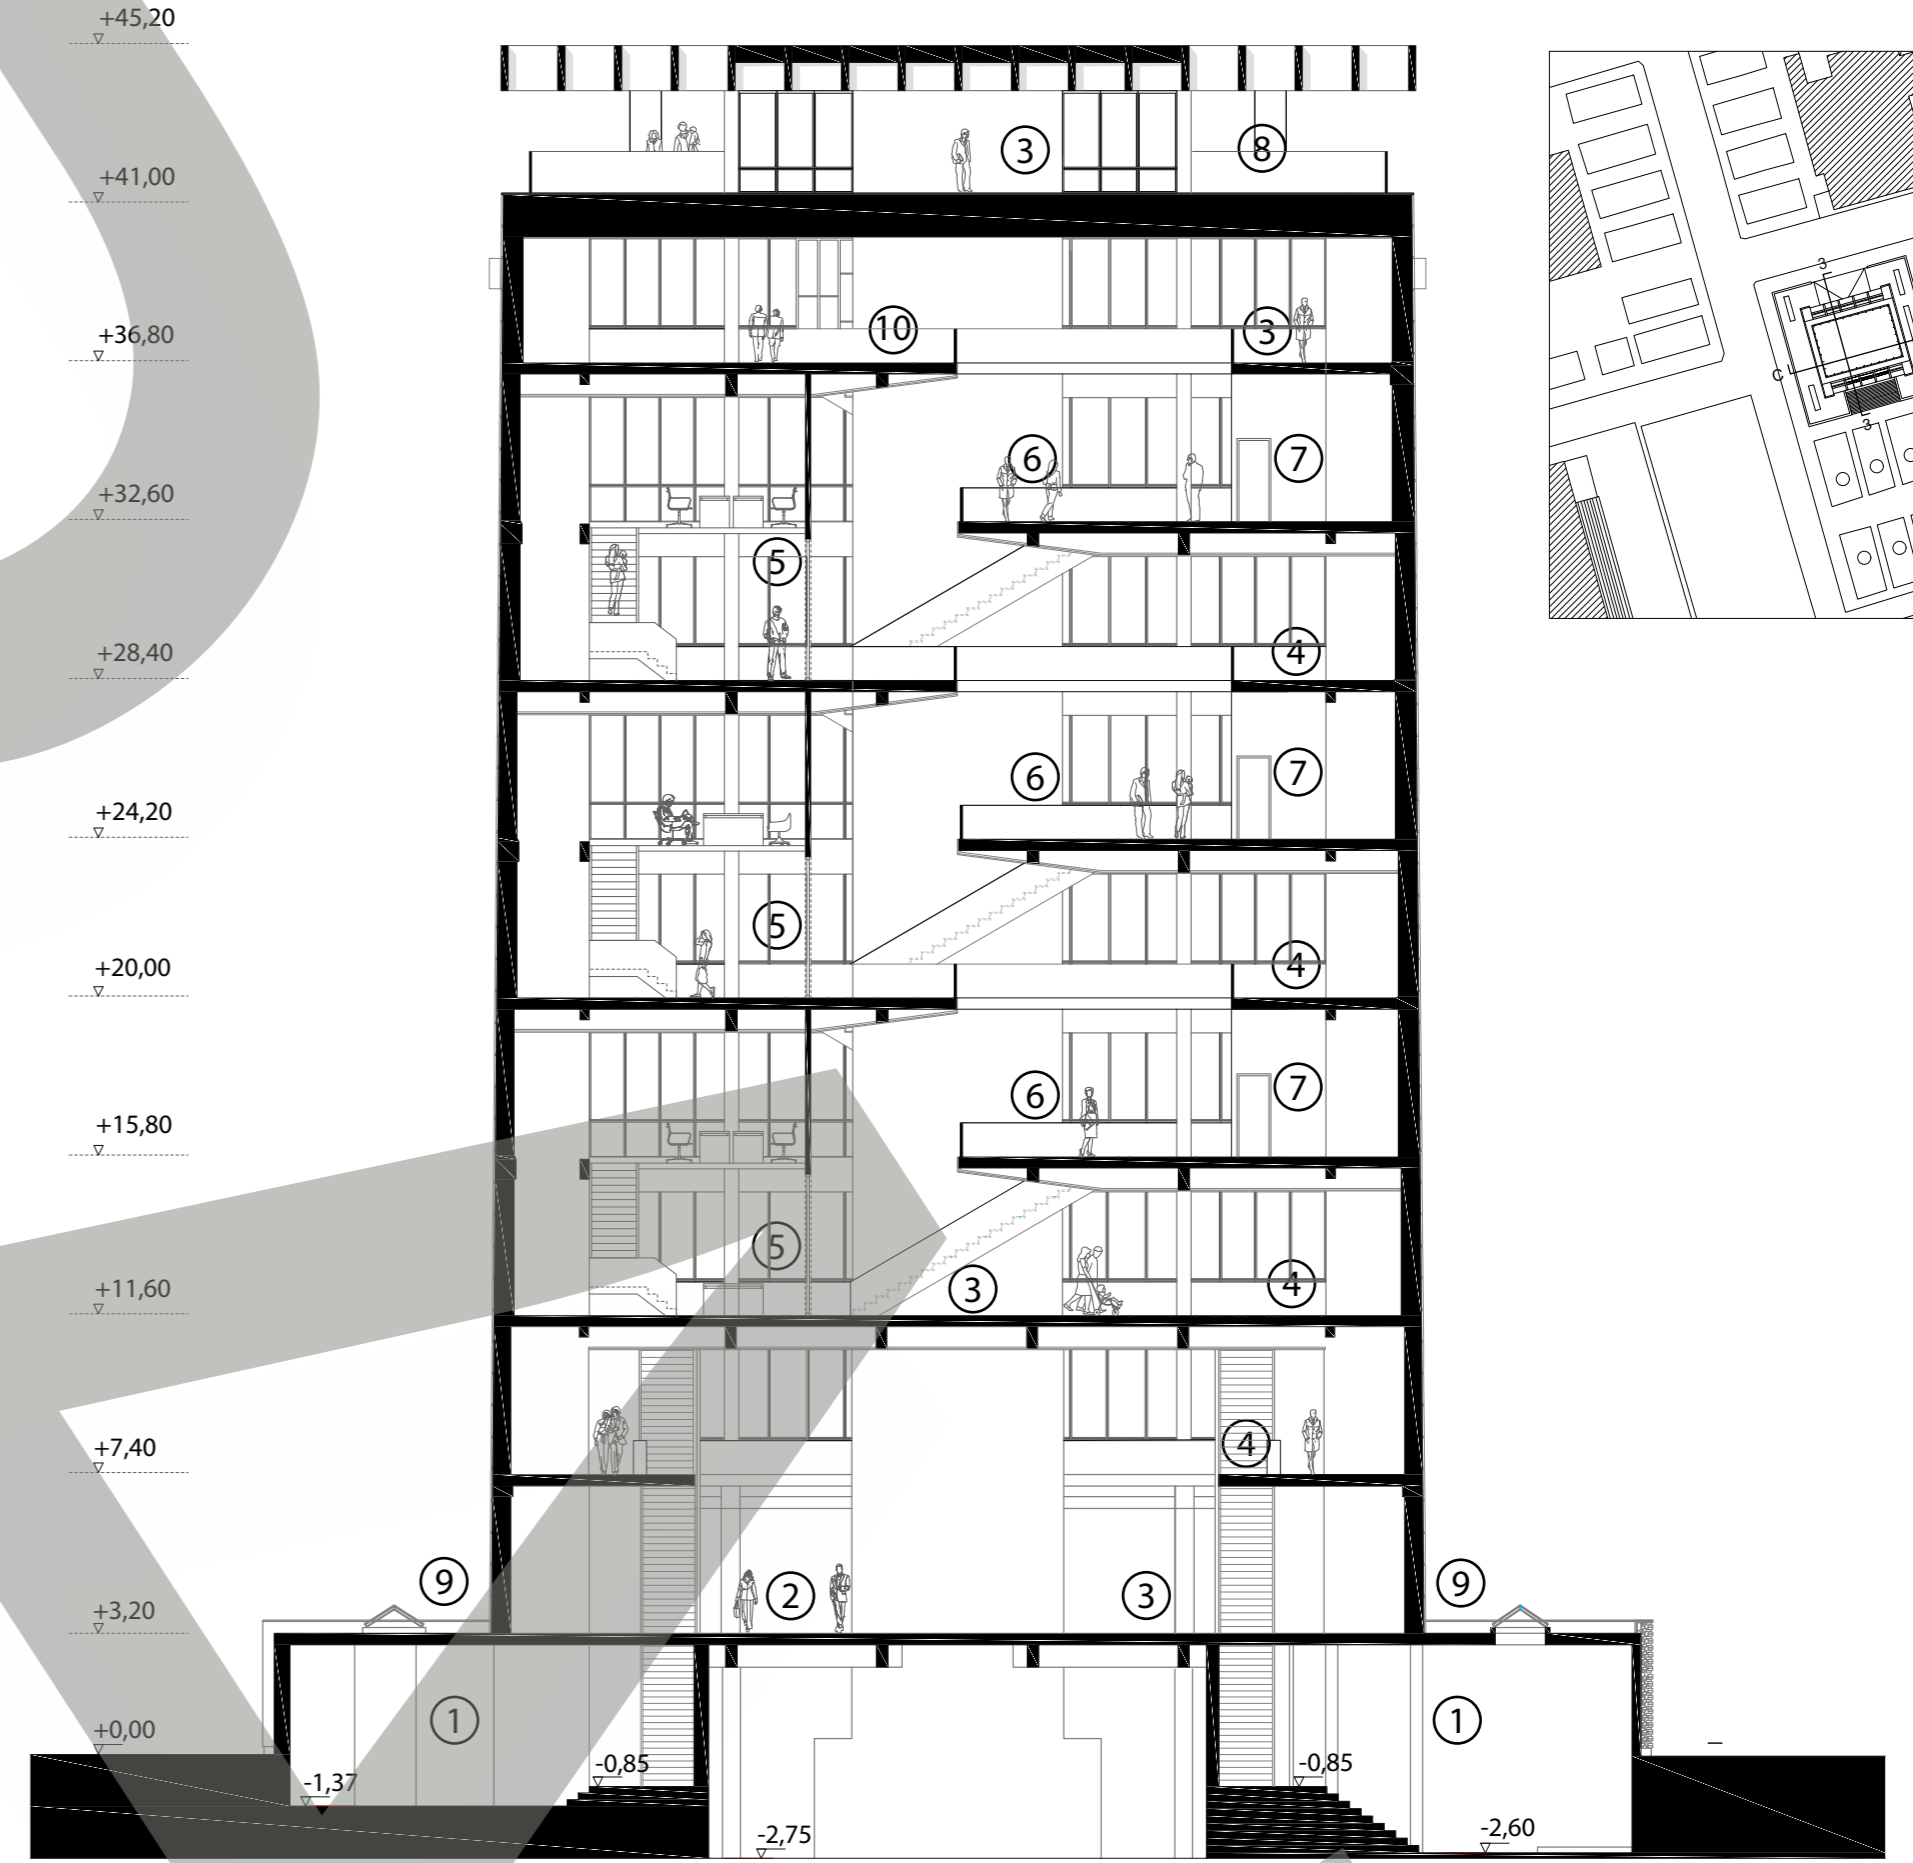

Section C-C, Scale 1:200



Visualisation of the temporary installation